


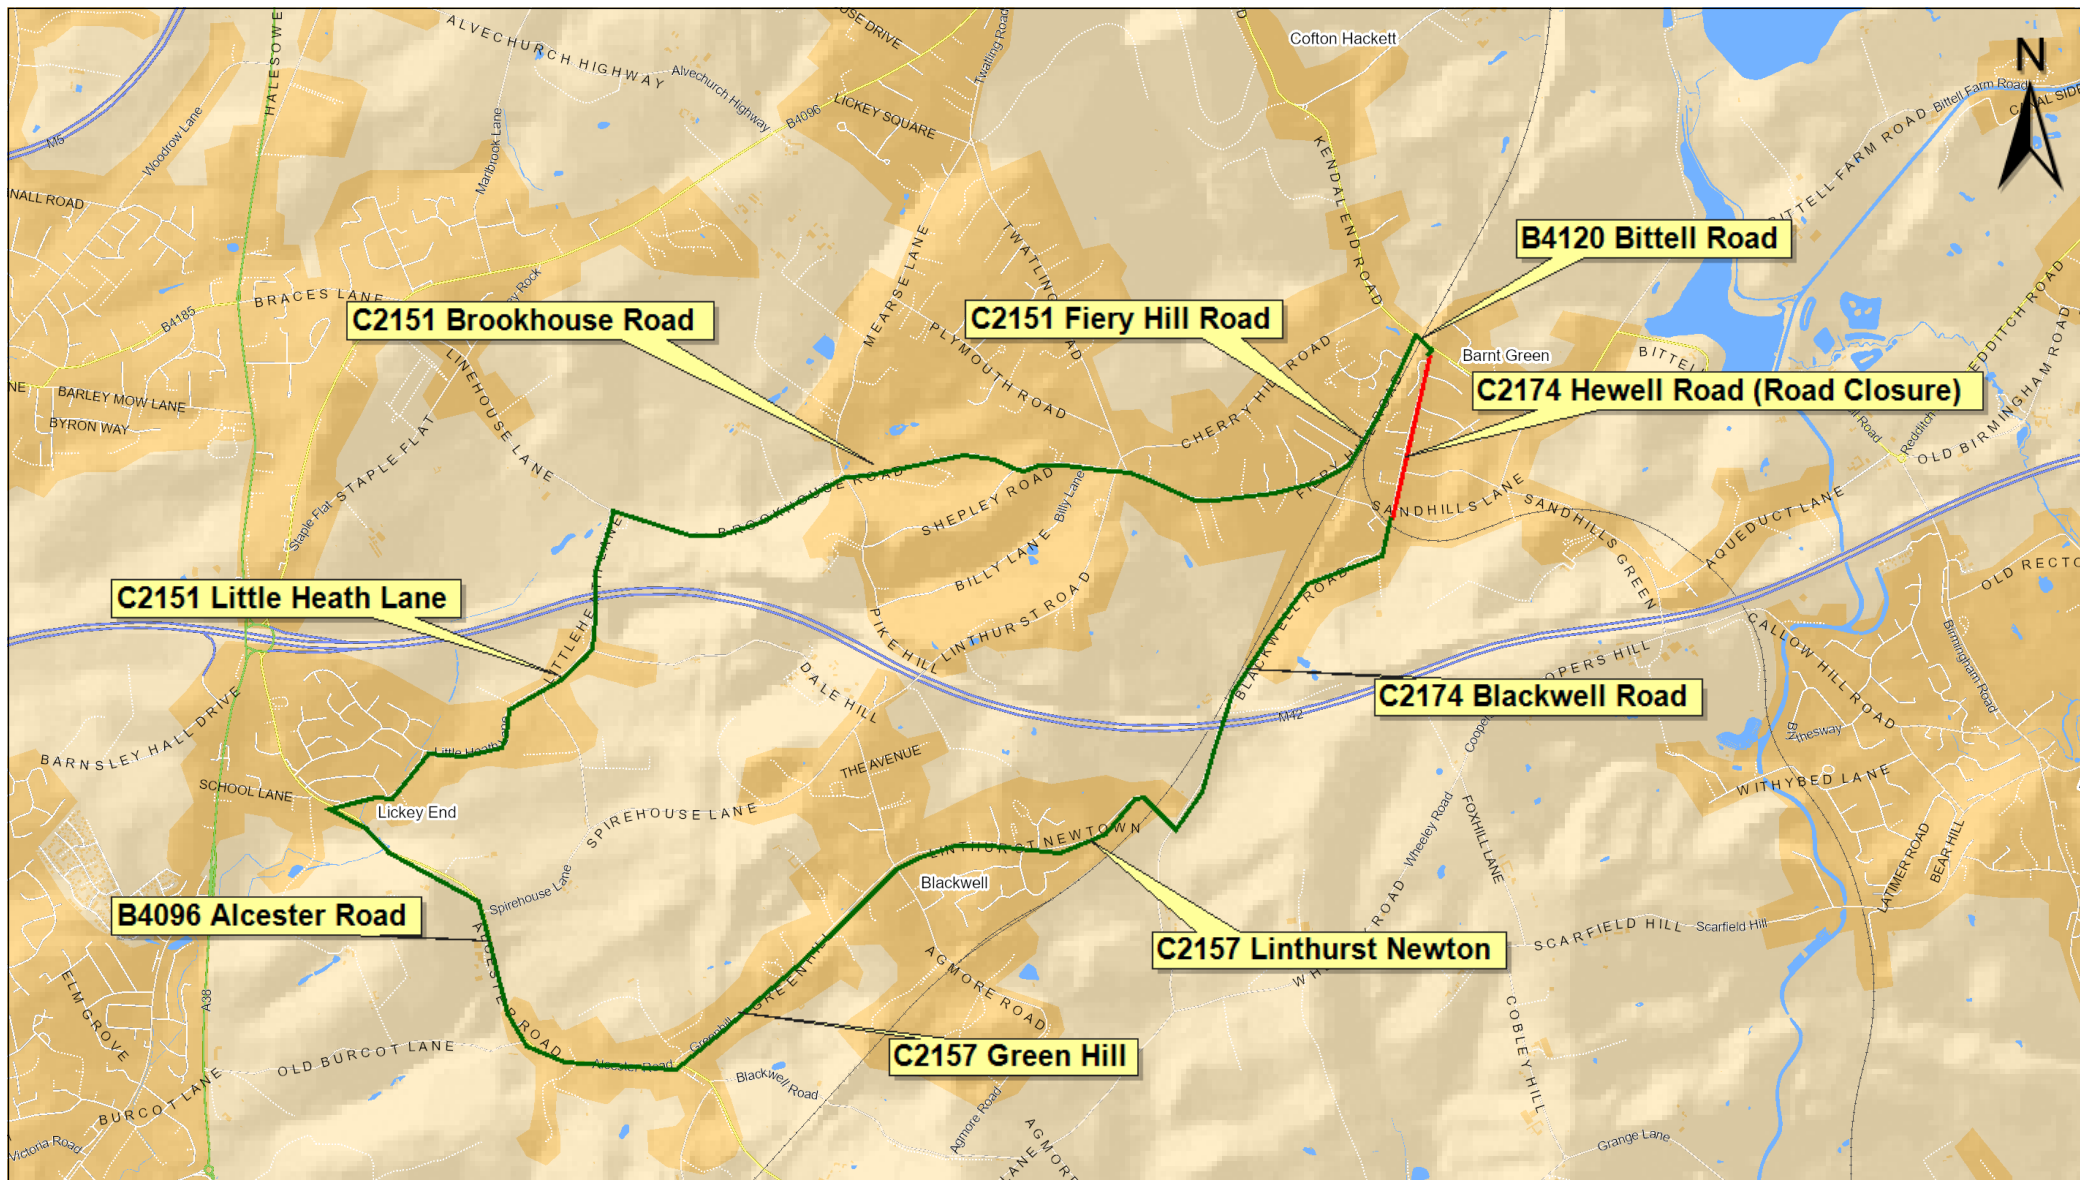

© Crown copyright and
database rights 2025
Ordnance Survey AC0000809204.

Indicative Scale: 1:25,000

Date Printed: 20/5/2025

0 0.2 1 2 Km

C2174 Hewell Road
Barnt Green
Road Closure Diversion
Site Plan



Worcestershire County Council
County Hall
Spetchley Road
Worcester
WR5 2NP