

# PUBLIC NOTICE

Road Traffic Regulation Act 1984 (As Amended)  
Worcestershire County Council (Bromsgrove District) (Civil Enforcement Area) (Waiting Restrictions and Street Parking Places) Consolidation Order 2013 (Variation) Order 2018 [Prohibition of Waiting on Sandhills Lane, Barnt Green]

Worcestershire County Council are to consider making an Order the effect of which will be to prohibit waiting at any time on the following length of road in **Barnt Green: Sandhills Lane (north east side)** from a point 25.5 metres from its junction with Hewell Road for a distance of 35.5 metres in a south easterly direction.

The Order will vary the above Consolidation Order (which provides for civil enforcement of contraventions of waiting prohibitions and restrictions) and will contain exemptions to allow parking/access for certain purposes and limited waiting by disabled persons' vehicles.

A copy of the draft Order, relevant plan and Statement of Reasons for proposing to make the Order may be inspected at Bromsgrove District Council, Customer Service Centre, Parkside, Market Street, Bromsgrove, Worcs., B61 8DA, and County Hall, Spetchley Road, Worcester, WR5 2NP during normal office hours. Any objections/representations you may have must be sent in writing to me at County Hall or email [roadtrafficregs@worcestershire.gov.uk](mailto:roadtrafficregs@worcestershire.gov.uk) to be received by **5 September 2018**.

SIMON MALLINSON  
Head of Legal and Democratic Services

County Hall  
Spetchley Road  
Worcester  
WR5 2NP

8 August 2018



**ROAD TRAFFIC REGULATION ACT 1984**

**WORCESTERSHIRE COUNTY COUNCIL**

**(BROMSGROVE DISTRICT)  
(CIVIL ENFORCEMENT AREA)**

**(WAITING RESTRICTIONS AND STREET PARKING PLACES)  
CONSOLIDATION ORDER 2013 (VARIATION) ORDER 2018**

**[SANDHILLS LANE, BARNT GREEN]**

Worcestershire County Council in exercise of their powers under Section 1(1), 2 (1) to (3), 4(2) and 124 and Part IV of Schedule 9 of the Road Traffic Regulation Act 1984 (which said Act is hereinafter referred to as "the Act of 1984") and of all other powers them enabling in that behalf, and after consultation with the Chief Officer of Police in accordance with Part III of Schedule 9 to the said Act of 1984, hereby make the following Order:-

1. The Worcestershire County Council (Bromsgrove District) (Civil Enforcement Area) (Waiting Restrictions and Street Parking Places) Consolidation Order 2013 is hereby varied by the attachment thereto of the plan attached to this Order (which has the effect of imposing on the roads and sides of roads identified in the plan attached to this Order a prohibition of waiting in accordance with the provisions of the Consolidation Order).
2. The Order shall come into operation on XXXX 2018 and may be cited as Worcestershire County Council (Bromsgrove District) (Civil Enforcement Area) (Waiting Restrictions and Street Parking Places) Consolidation Order 2013 (Variation) Order 2018 [Prohibition of Waiting on Sandhills Lane, Barnt Green].

Dated: XXXXX 2018

The Common Seal of  
Worcestershire County Council was  
hereunto affixed in the presence of:-)

L.S.  
Simon Mallinson  
Head of Legal and  
Democratic Services

Statement of Reasons for proposing to make an Order under the Road Traffic Regulation Act 1984

**WORCESTERSHIRE COUNTY COUNCIL**

**(BROMSGROVE DISTRICT)  
(CIVIL ENFORCEMENT AREA)**

**(WAITING RESTRICTIONS AND STREET PARKING PLACES)  
CONSOLIDATION ORDER 2013 (VARIATION) ORDER 2018**

**[PROHIBITION OF WAITING ON SANDHILLS LANE, BARNT GREEN]**

Worcestershire County Council propose to make this Order for facilitating the passage on the road or any other road of any class of traffic (including pedestrians).

It is considered that that Order will contribute to the securing of the expeditious, safe and convenient movement of all traffic (including pedestrians) and will have no adverse effect on other considerations contained in S122 Road Traffic Regulation Act 1984.

**SIMON MALLINSON**


Head of Legal and Democratic Services

County Hall,  
Spetchley Road,  
Worcester,  
WR5 2NP

**Legend**

**Permanent Orders**

-  1.00 Prohibition of Waiting
-  2.00 Restriction of Waiting
-  3.00 Waiting/Loading Restriction
-  4.00 Permit Holder Parking
-  5.00 Limited Waiting
-  6.00 Disabled Badge Holders Only
-  7.00 Loading Only

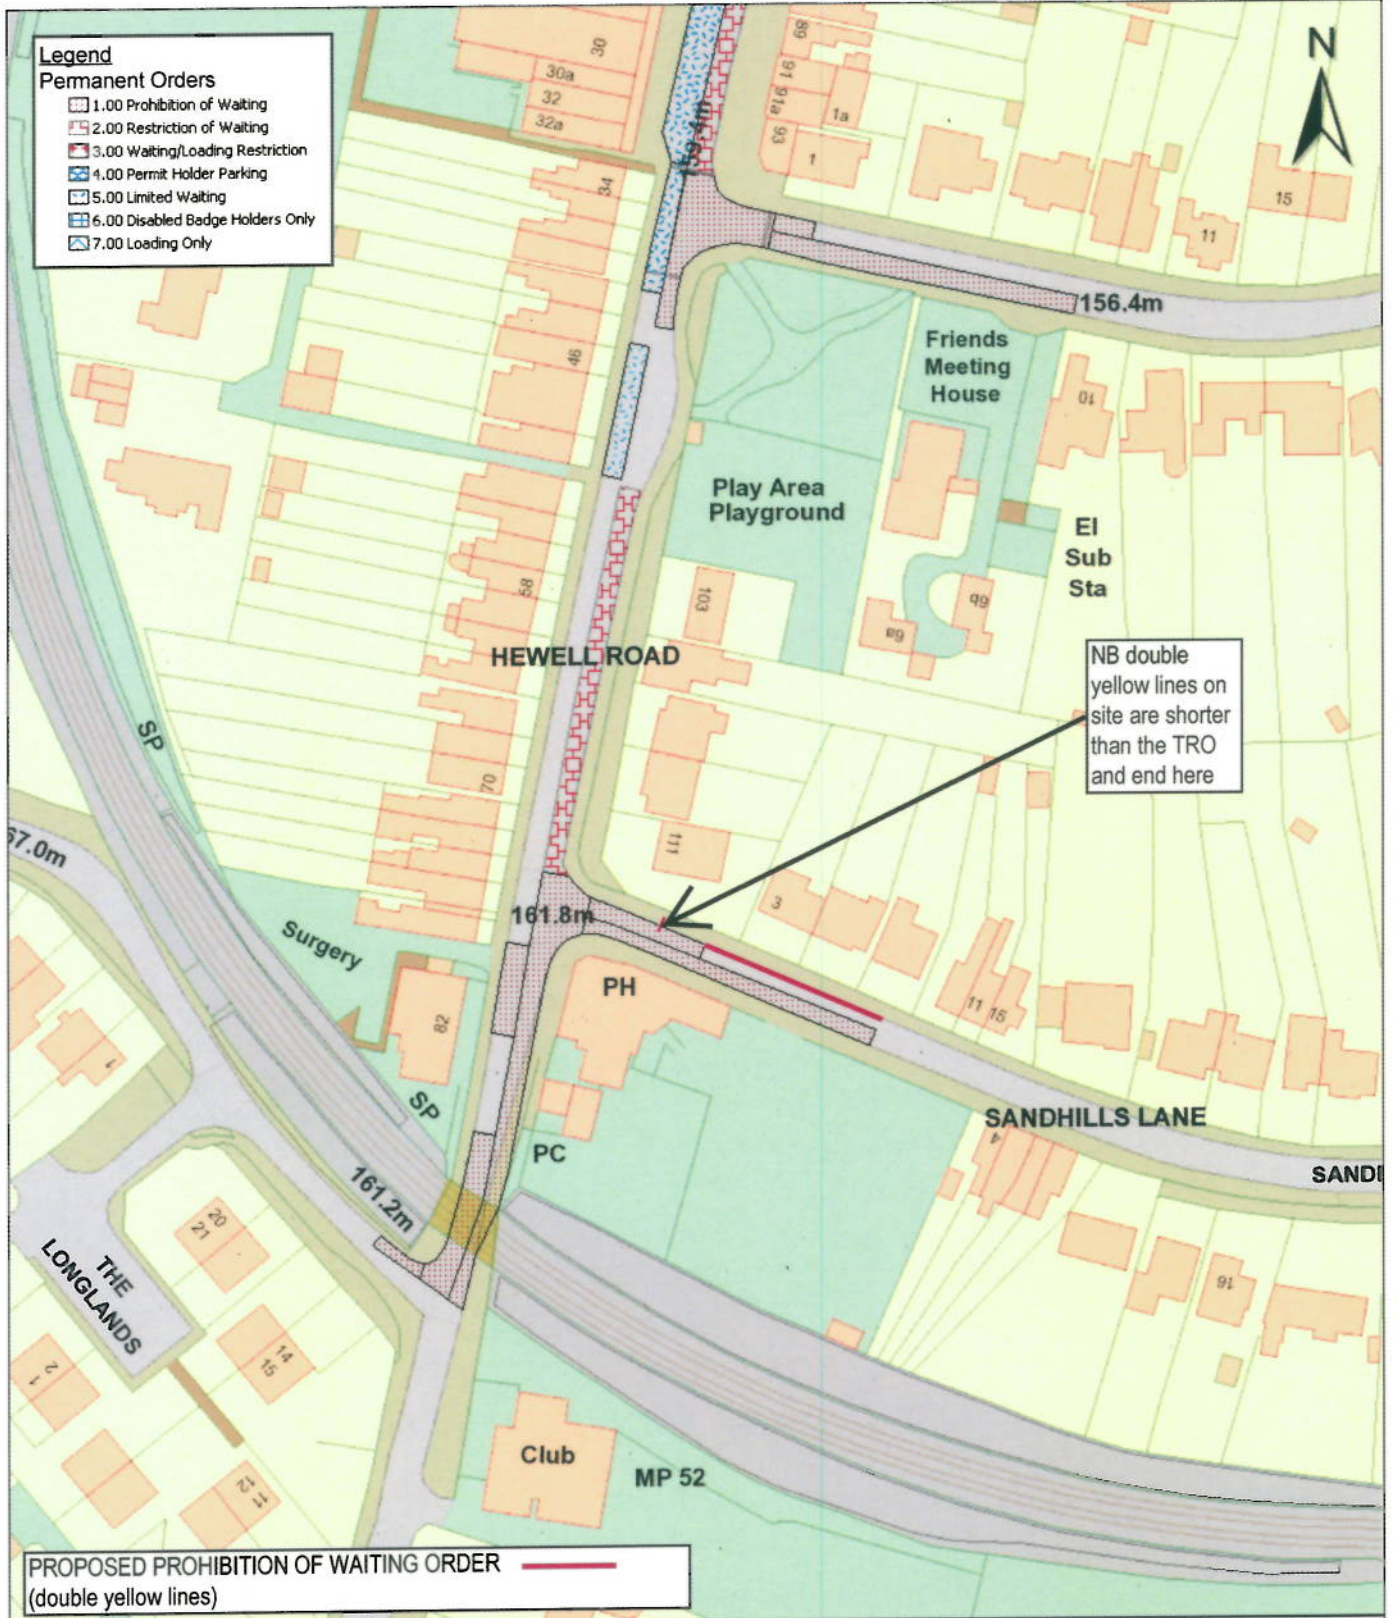

NB double yellow lines on site are shorter than the TRO and end here

**PROPOSED PROHIBITION OF WAITING ORDER**  
(double yellow lines)

© Crown copyright and database rights 2018  
Ordnance Survey 100024230.

Indicative Scale: 1:1,250

Date Printed: 3/1/2018

0 5 25 50 metres

**SANDHILLS LANE, BARNT GREEN -  
PROPOSED PROHIBITION OF WAITING ORDER**

Drawing 2018-229-1



Worcestershire County Council  
County Hall  
Spetchley Road  
Worcester  
WR5 2NP