


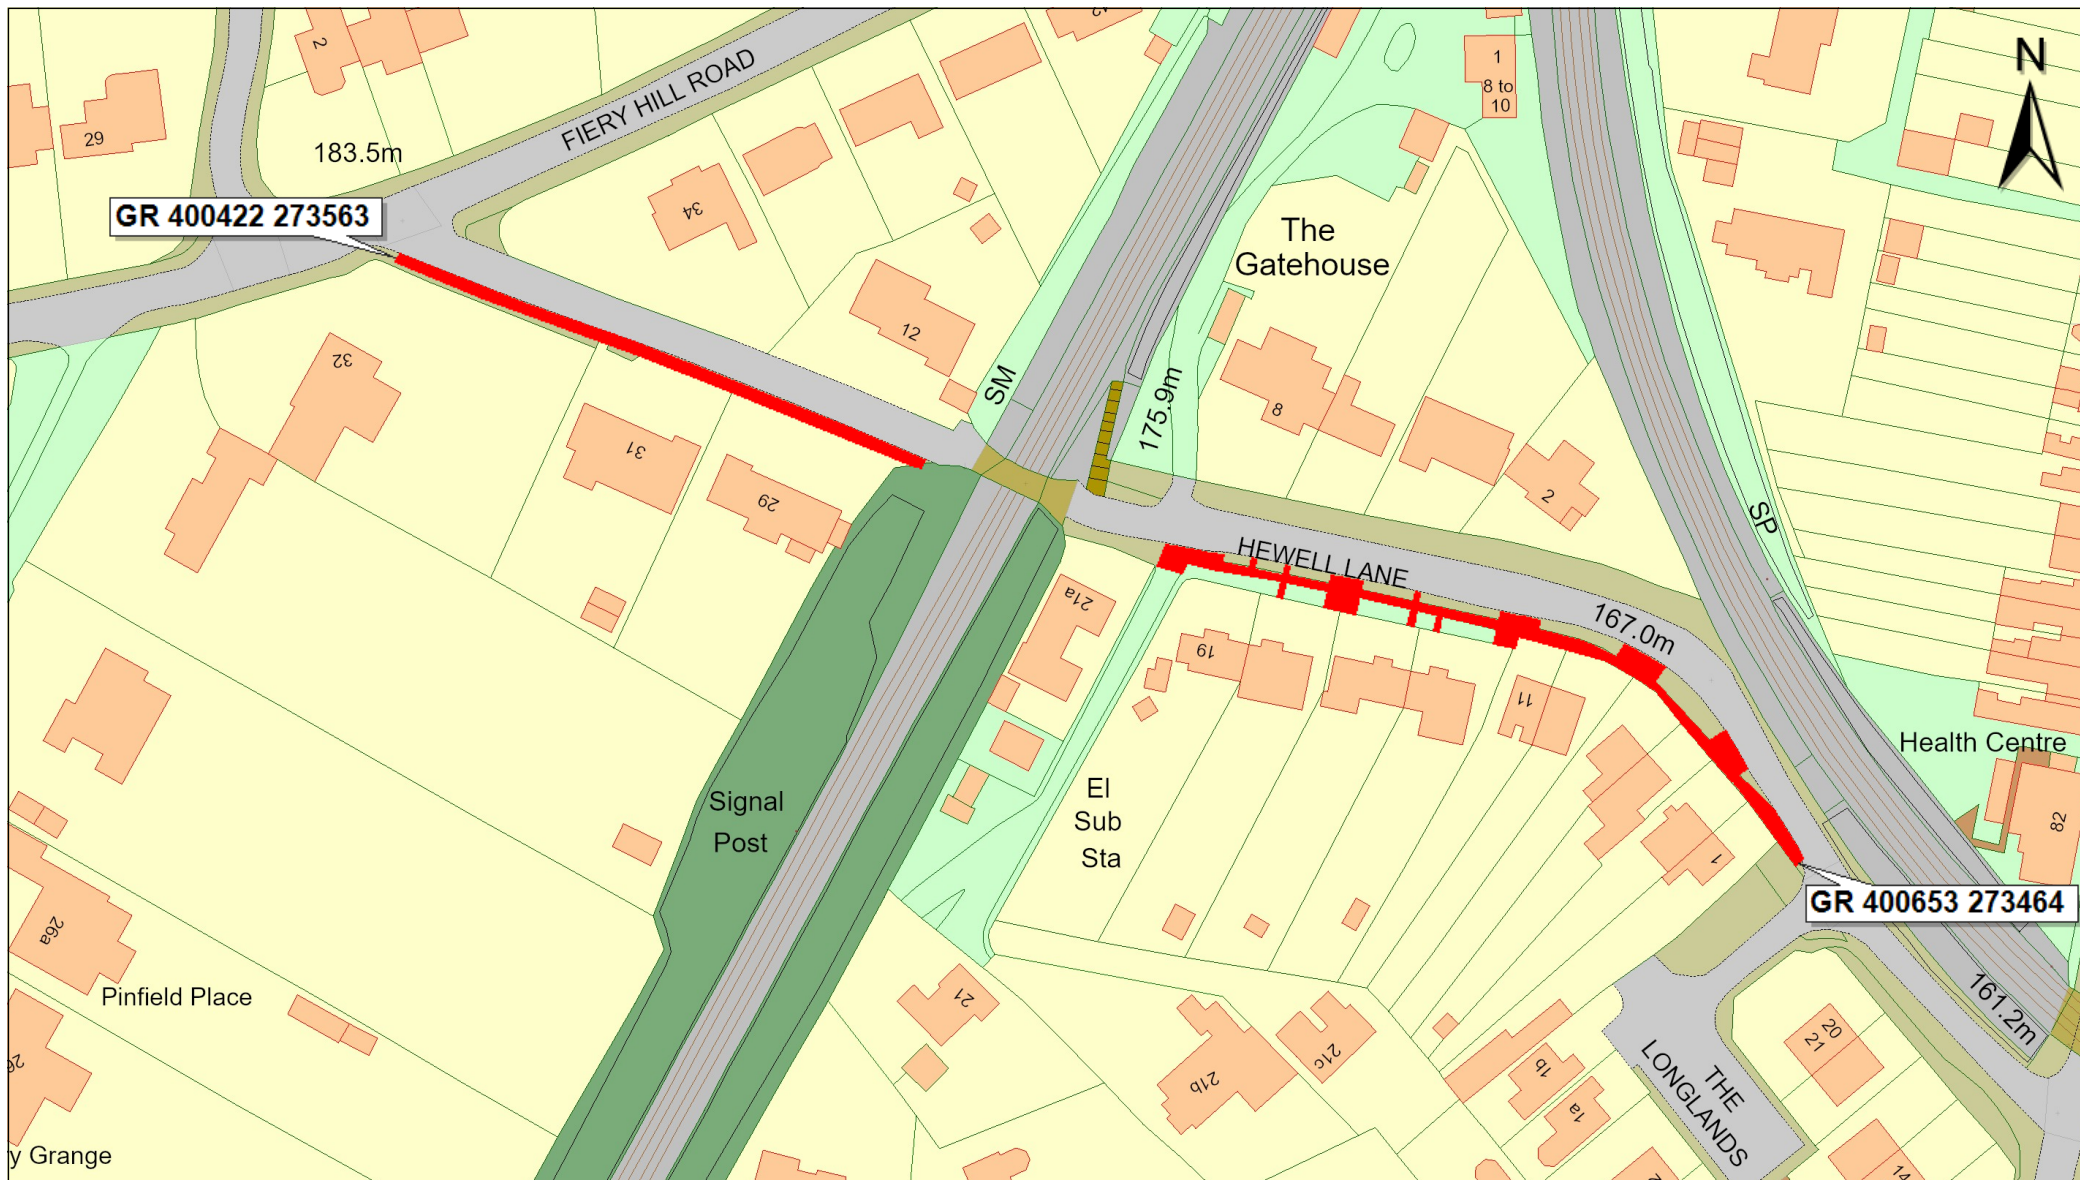

© Crown copyright and
database rights 2025
Ordnance Survey AC0000809204.

0 10 50 100 metres

Hewell Lane, Barnt Green - 100mm Footway Reconstruction

Indicative Scale: 1:1,250

Date Printed: 20/5/2025



Worcestershire County Council
County Hall
Spetchley Road
Worcester
WR5 2NP